


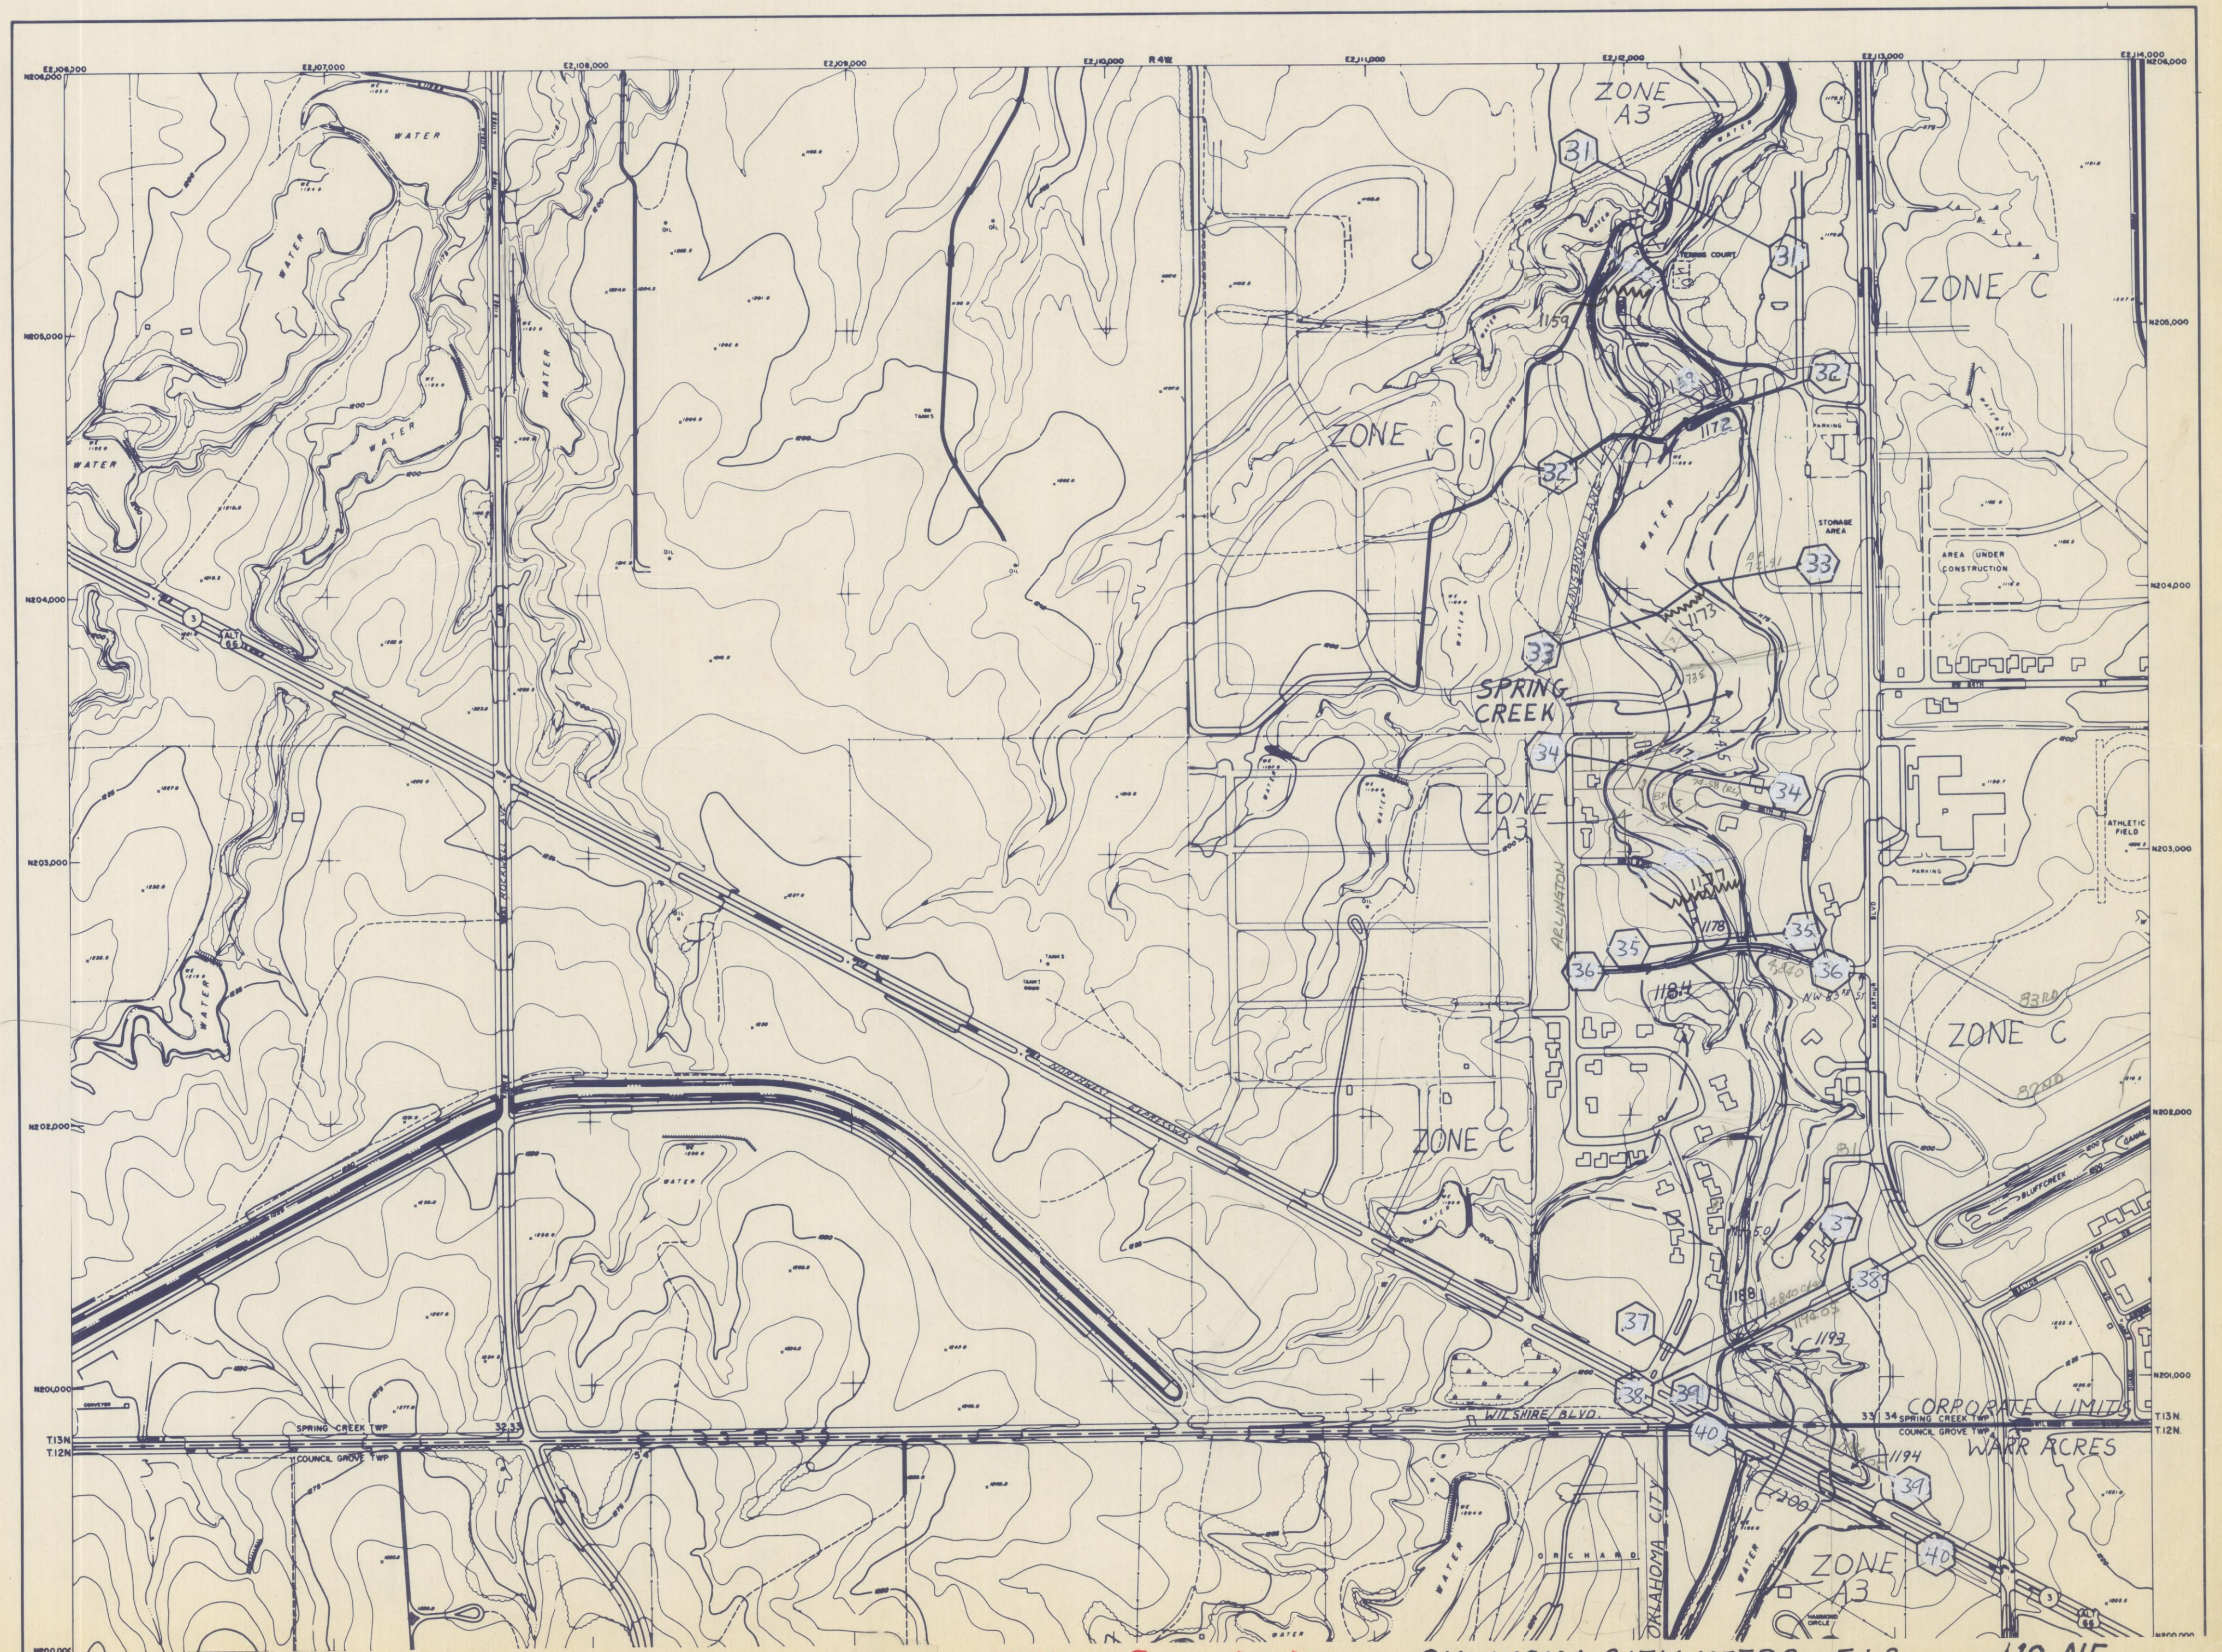

J-18-NE

OKLAHOMA CITY METRO - F.I.S.

J18 NE